

Republic of the Philippines
Department of Education
REGIONAL OFFICE NO. VIII (EASTERN VISAYAS)
 Government Center, Candahug, Palo, Leyte

TO: _____

PR NO: _____
 DATE: _____
ADMIN - GSU

REQUEST FOR QUOTATION

Sealed proposal plainly marked Proposal to supply materials to the Government subject to terms and condition contained herein will be received at the BAC office, Dep.Ed. RO 8, Government Center, Candahug, Palo, Leyte until _____ and publicly opened in the presence of the members of the committee on Awards or their Authorized representative and the bidders and or their representative.

QTY	UNIT	ARTICLE	UNIT PRICE	TOTAL
1	LOT	Procurement for Repair and Rehabilitation of Pathway in Regional Director Office 1 Lot General Requirement inclusive of: 1 Safety and Health 67 Bag Concrete works 67 Bag Portland Cement 7 Cu.m. Crushed Gravel 3/4 4 Cu.m. Washed Sand 25 pcs Reinforcement Steel Bars 25 pc 10mm x 6.00mtrs RSB 2.5 Kg G.I. Tie Wire 263.89 Sq.m. Tile Works 95 pc Unglazed Floor Tiles 60cm X 60cm (Material Item shall be approved of the Supervising Engineer) 42 Bag Tile Adhesive 25kg/bag @20mm Thk (Materials Item shall be approved of the Supervising Engineer) 18 Bag Tile Grout 5 kg/bag (Materials Item shall be approved of the Supervising Engineer) 12 Set Borms *See attached Plan		
For more details on the procurement contact the Administrative Division - GENERAL SERVICES UNIT , DepEd Regional Office VIII, Candahug, Palo, Leyte 6501 Contact No/s. (053) 832-4631 / Email: gsu.region8@deped.gov.ph				

ABC= Php127,151.00

Deadline of Submission of RFQ: _____

Requirements in Canvassing on Accredited Stores/Suppliers

(Please comply with the following for ONLINE PAYMENT purposes)

1. Electronic copy of bank account, preferably Land Bank of the Philippines
2. Mayor's Permit/Business Permit
3. DTI Permit
4. Tax Certification/BIR Certificate
5. Philgeps Registration/ Certificate
6. Exact Location/ Address of the Store/ Establishment
7. Picture of Signage/Billboard of the Store/ Establishment
8. Statement of the Prospective Bidder that it is not blacklisted or barred from bidding by the Government or any of its agencies, offices, corporations or LGUs as required in Item No. 9.2 of COA Circular No. 2012-001 dated June 14, 2012.
9. Sworn Affidavit of he bidder that it is not related to the Head of Procuring Entity (HOPE) by consanguinity or affinity up to the third civil degree as required in the same COA Circular.

TERMS AND CONDITION:

Place of delivery, Dep.Ed. RO 8, Government Center, Candahug, Palo, Leyte within immediate days from receipt of the order. Absence and/or failure on the part of the bidder(s) to appear in the opening of the sealed bids shall be considered as a waiver.

I HEREBY CERTIFY that I am in a position to furnish the above articles and quantities stated except those marked "NONE". These terms and conditions specified above and at the back of this form are hereby offered.

Authorized Signature Over Printed Name:

Bidder: _____ **TIN No.** _____

Contact No: _____

Canvassed by: _____

Approved:

(SGD)


ARNULFO M. BALANE, CESO V
 Director III / BAC Chairman

OPENED:	
_____	DATE: _____
_____	DATE: _____
_____	DATE: _____
_____	DATE: _____

NOTE: Place this inside the official envelope sealed with your signature across the opening part and personally deliver this to **DepEd RO VIII** (Attn: ARNULFO M. BALANE, CESO V, BAC Chairman)




LEAD, EMPOWER, AND ACHIEVE THROUGH DATA-DRIVEN DECISIONS
 ...where LEADers create great schools

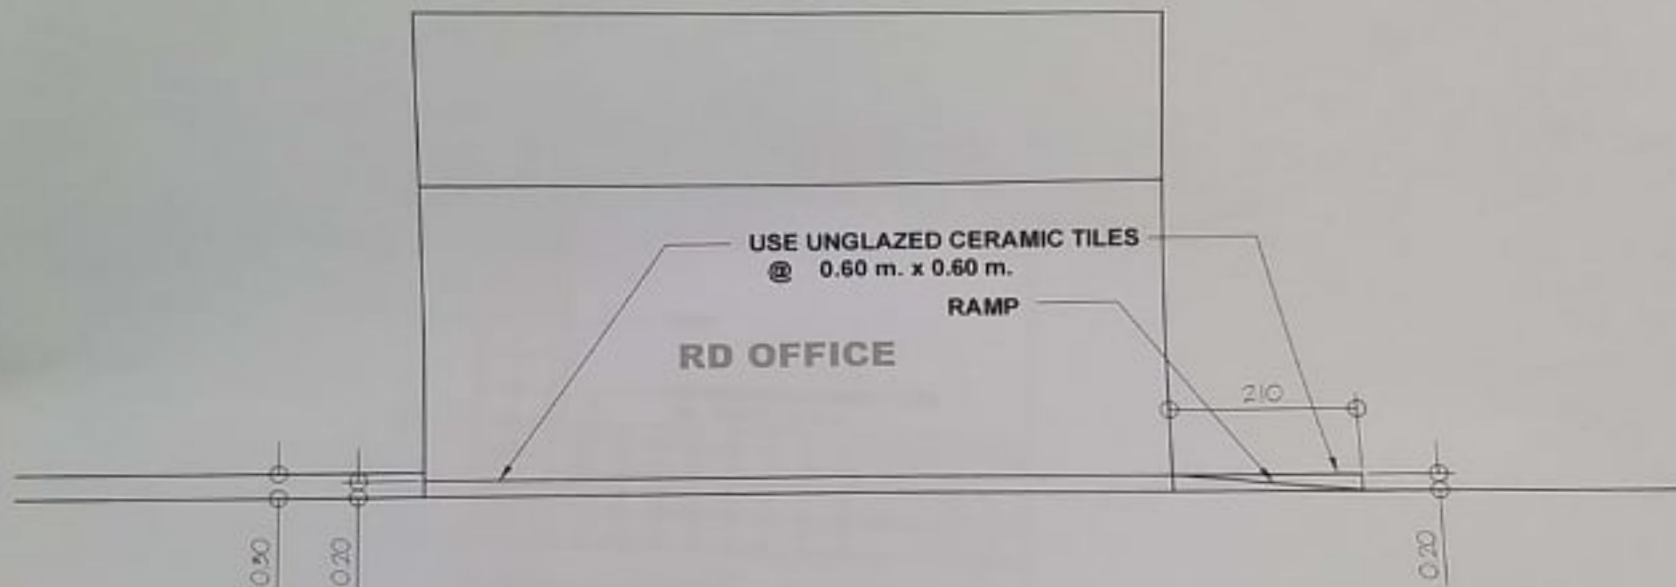


SIDE ELEVATION


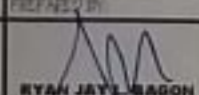

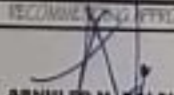
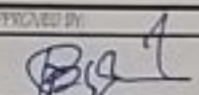
SCALE

1:70 MTS.

	DIVISION OFFICE REPUBLIC OF THE PHILIPPINES DEPARTMENT OF EDUCATION <small>Division Office No. 08</small>	PROJECT TITLE Repair and Rehabilitation of Pathway in RD Office	PREPARED BY RYAN JAY L. BAGON <small>Head EP5-E190</small>	CHECKED BY CESAR P. VERJIQUE <small>Chief E/O</small>	IS/COMMISSIONER'S APPROVAL ARNULFO M. BALANE CESO IV <small>Div. Chief</small>	APPROVED BY RAMON S. UYTICO, Ed.D., CESO IV <small>Division Office</small>	SHEET NO. 4 NO. OF PAGE 4
	Address: Gen. Carlos Canlas, Pals Lungsod	Location: Gen. Carlos Canlas, Pals Lungsod					

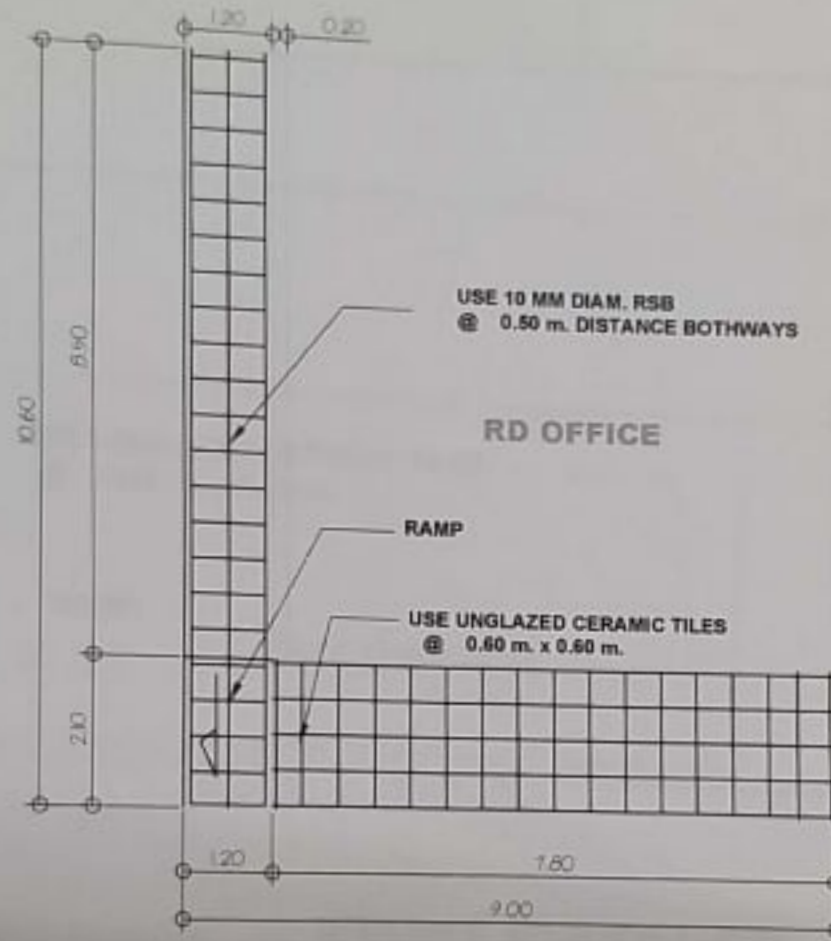

REINFORCEMENT PLAN
SCALE 1:100 MTS.

	DRAWN BY: REPUBLIC OF THE PHILIPPINES DEPARTMENT OF EDUCATION <small>Regional Office No. 09</small>	PROJECT TITLE: Repair and Rehabilitation of Pathway in RD Office	PREPARED BY:  RYAN JAY BAGON <small>Howl EPS-ESD</small>	CHECKED BY:  CESAR P. VERUNIGUE <small>Gen. ESD</small>	RECOMMENDING APPROVAL:  ARNULFO M. BALANE CESO IV <small>Director II</small>	APPROVED BY:  RAMON B. URTIGO, Ed.D., CESO IV <small>Director IV</small>	SHEET NO: 2
	Address: Gov's Center, Cordillera, Palu Landa	Location: Gov's Center, Cordillera, Palu Landa	Howl: EPS-ESD	Gen.: ESD	Director II	Director IV	NO. OF PAGE: 4